


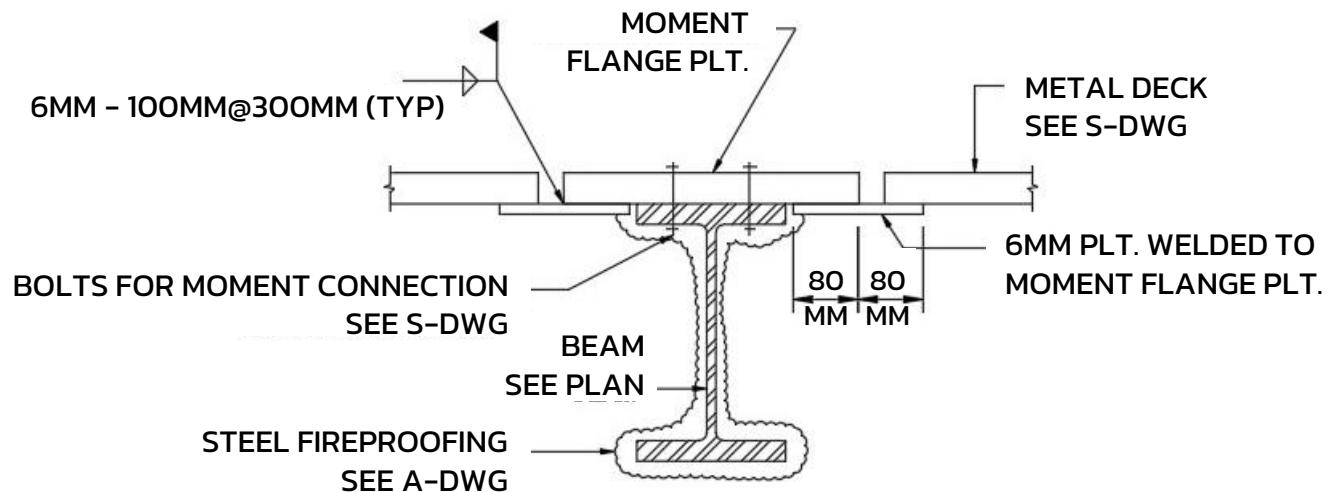


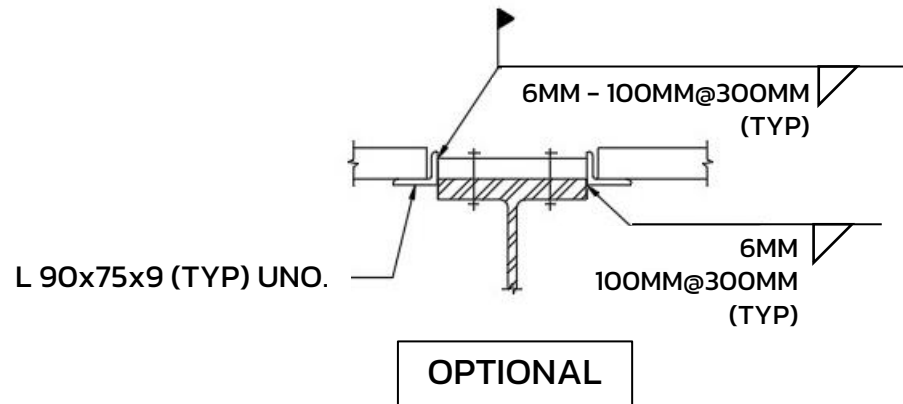


TYPICAL METAL DECK SUPPORT DETAIL AT MOMENT CONNECTION

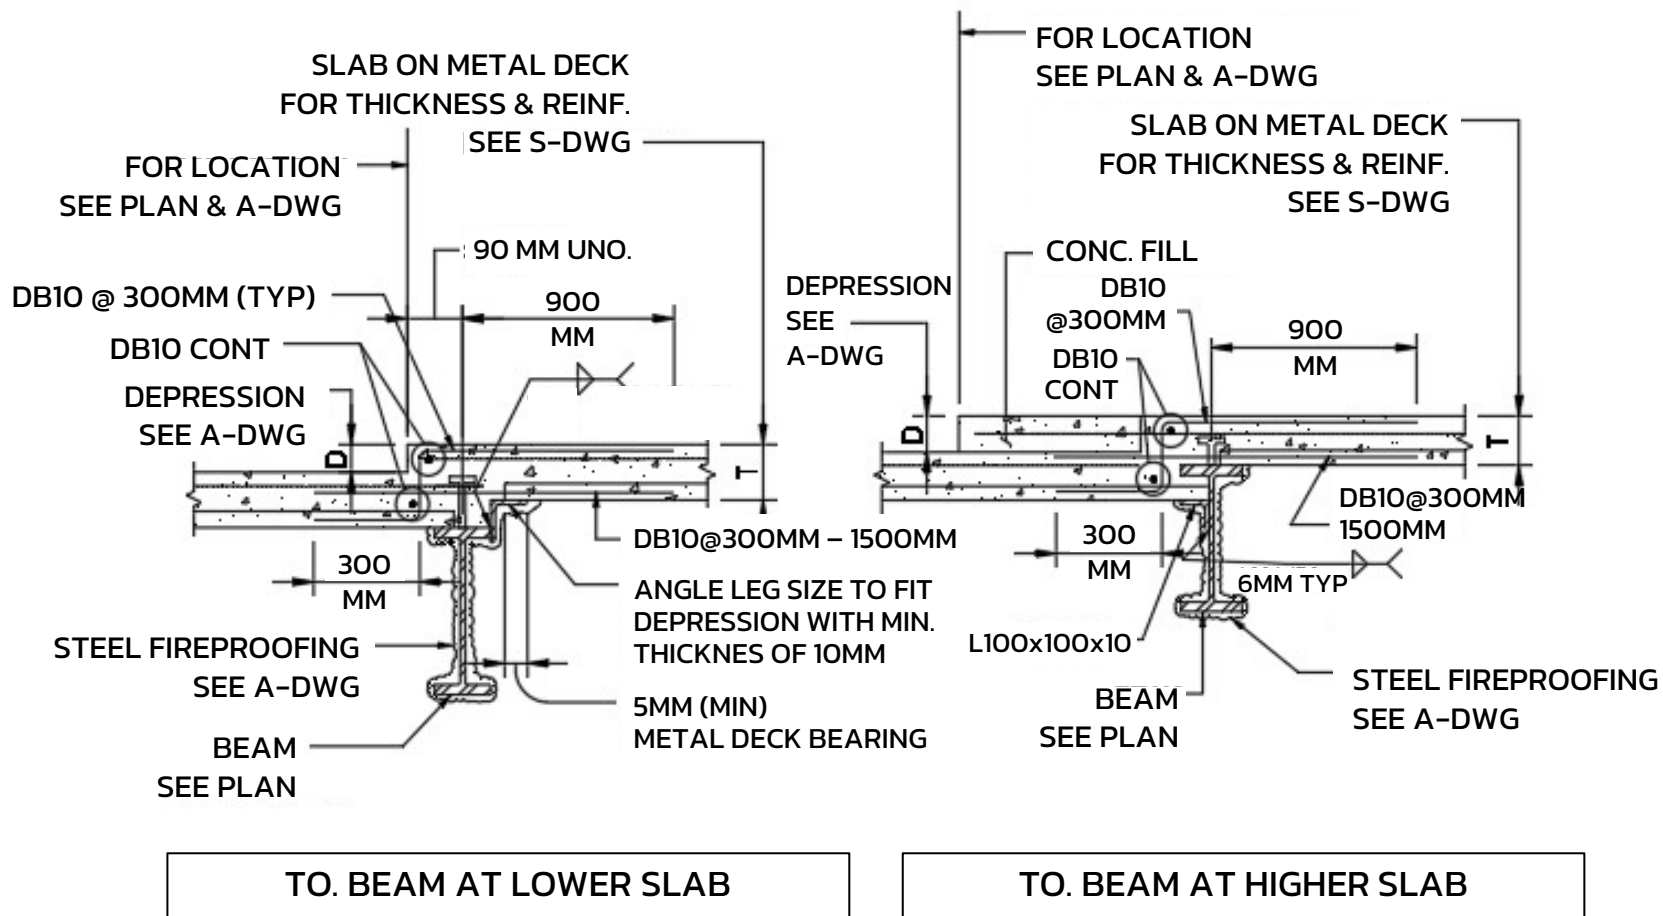


TYPICAL DETAIL OF DEPRESSION IN SLAB ON METAL DECK (DEPRESSION LESS THAN SLAB THICKNESS)

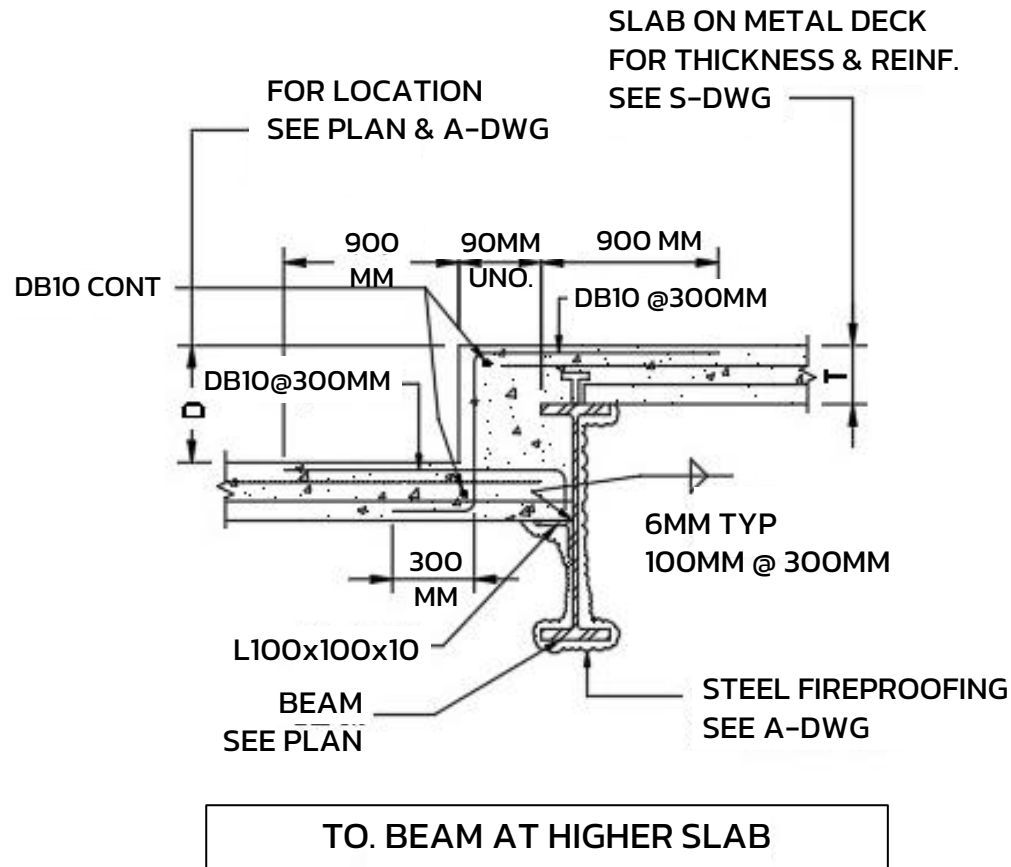

TYPICAL DETAIL OF DEPRESSION IN SLAB ON METAL DECK (DEPRESSION MORE THAN SLAB THICKNESS)

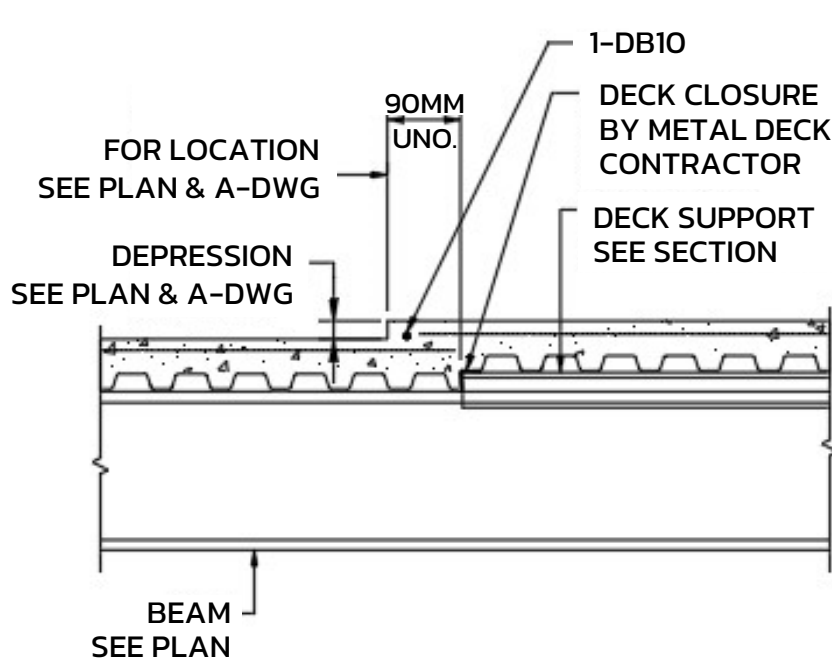


ELEVATION

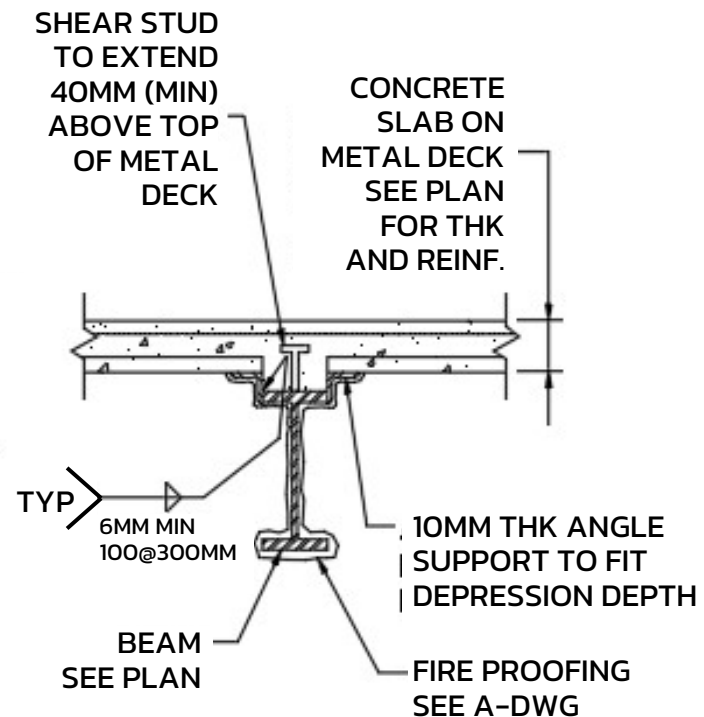


SECTION


TYPICAL DETAIL OF DEPRESSION IN SLAB ON METAL DECK ALONG BEAM SPAN

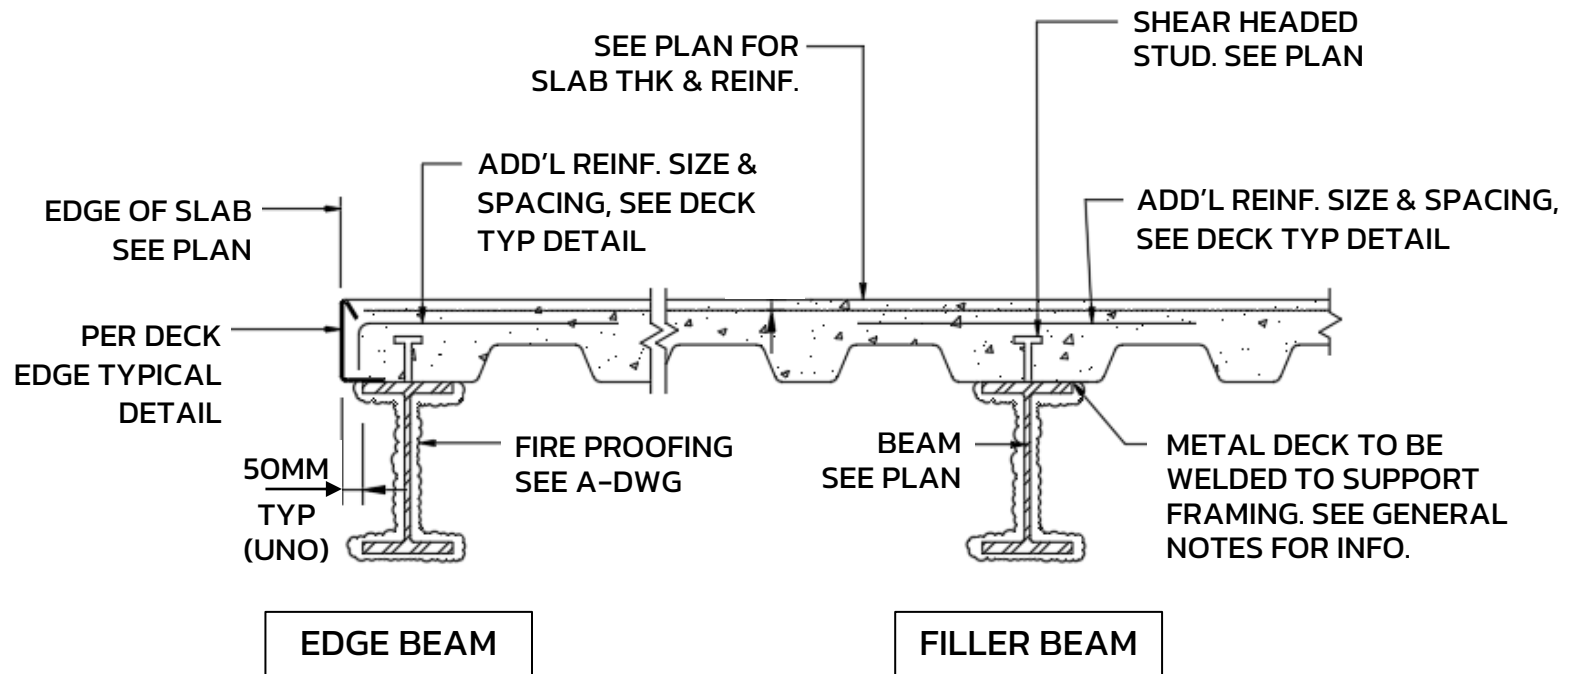


TYPICAL CONCRETE ON METAL DECK DETAIL BEAM DECK SUPPORT PERPENDICULAR TO DECK SPAN

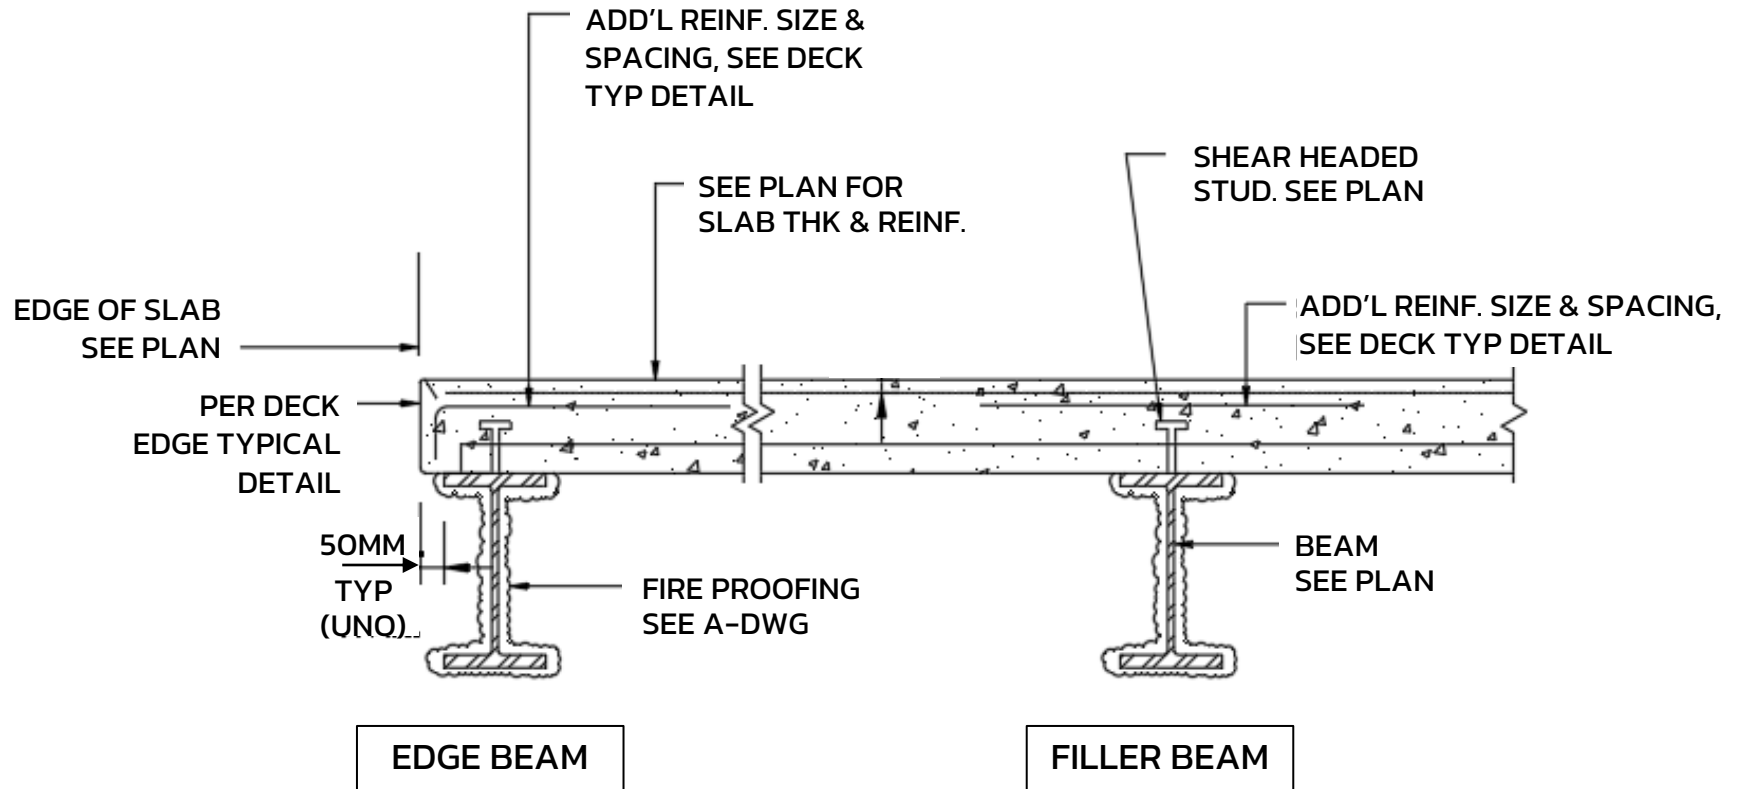


TYPICAL CONCRETE ON METAL DECK DETAIL BEAM DECK SUPPORT PARALLEL TO DECK SPAN

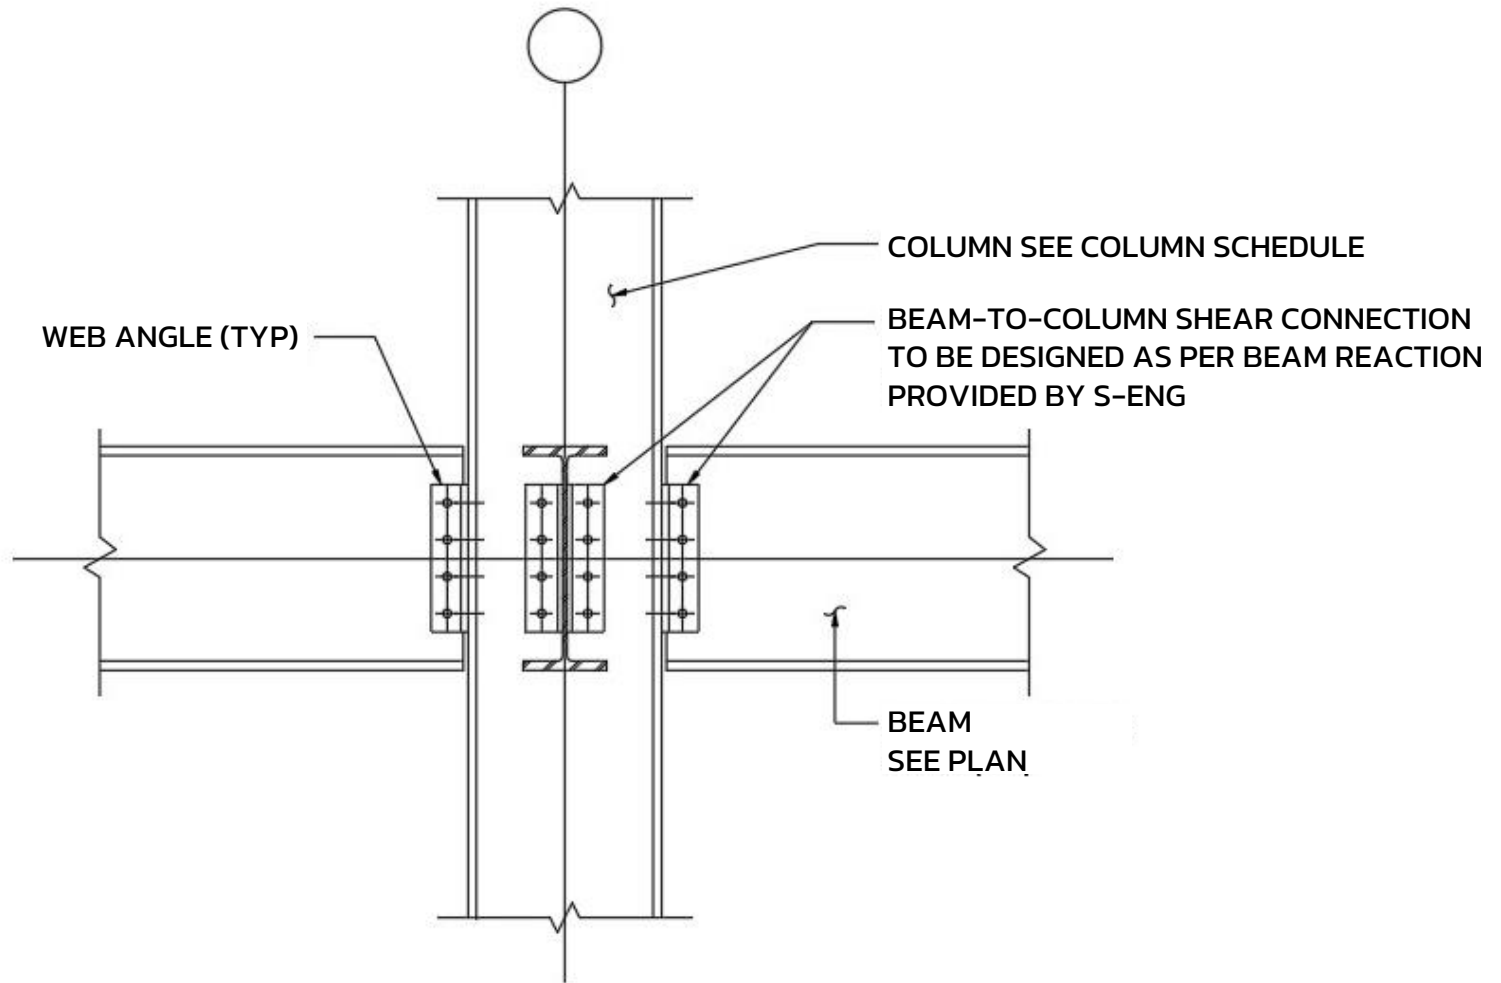


**TYPICAL BEAM-TO-COLUMN
SHEAR CONNECTION DETAIL**

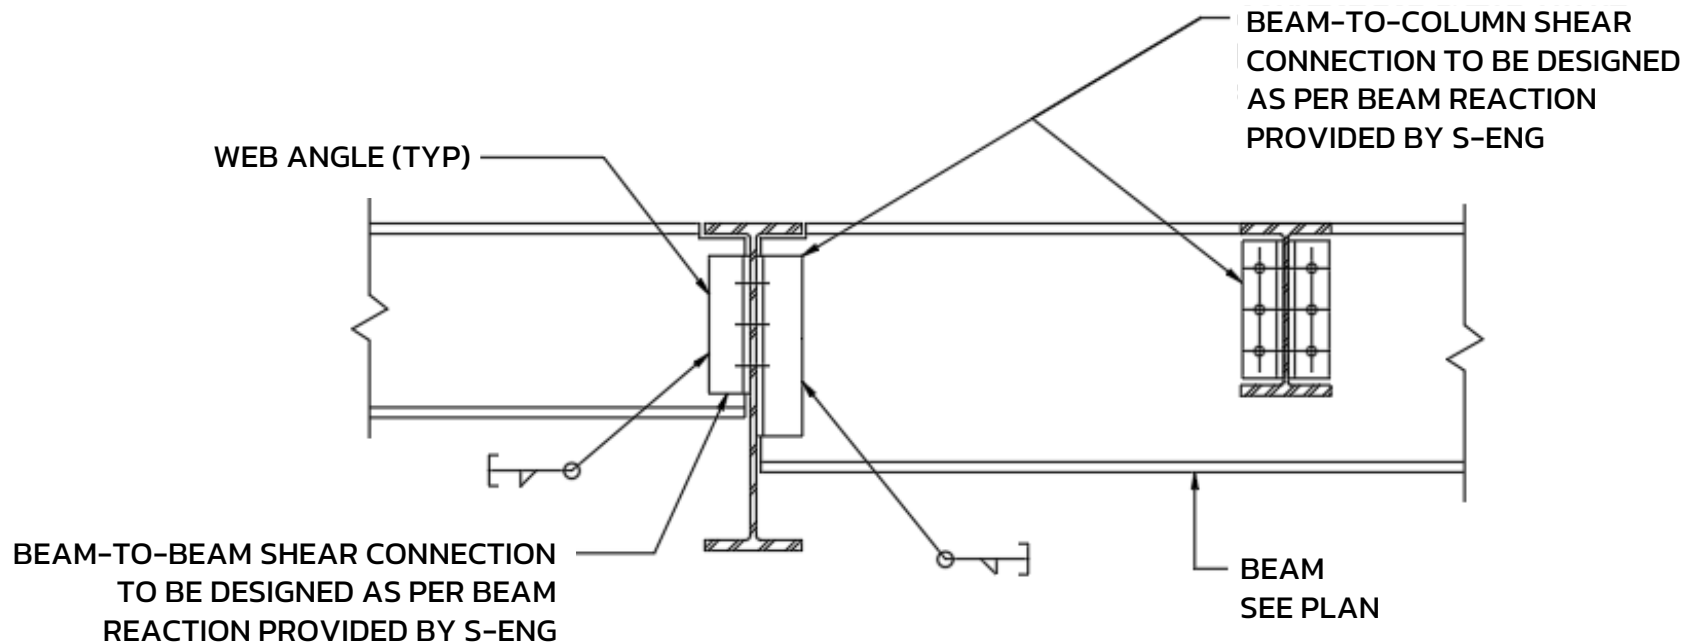


TYPICAL BEAM-TO-BEAM SHEAR CONNECTION DETAIL

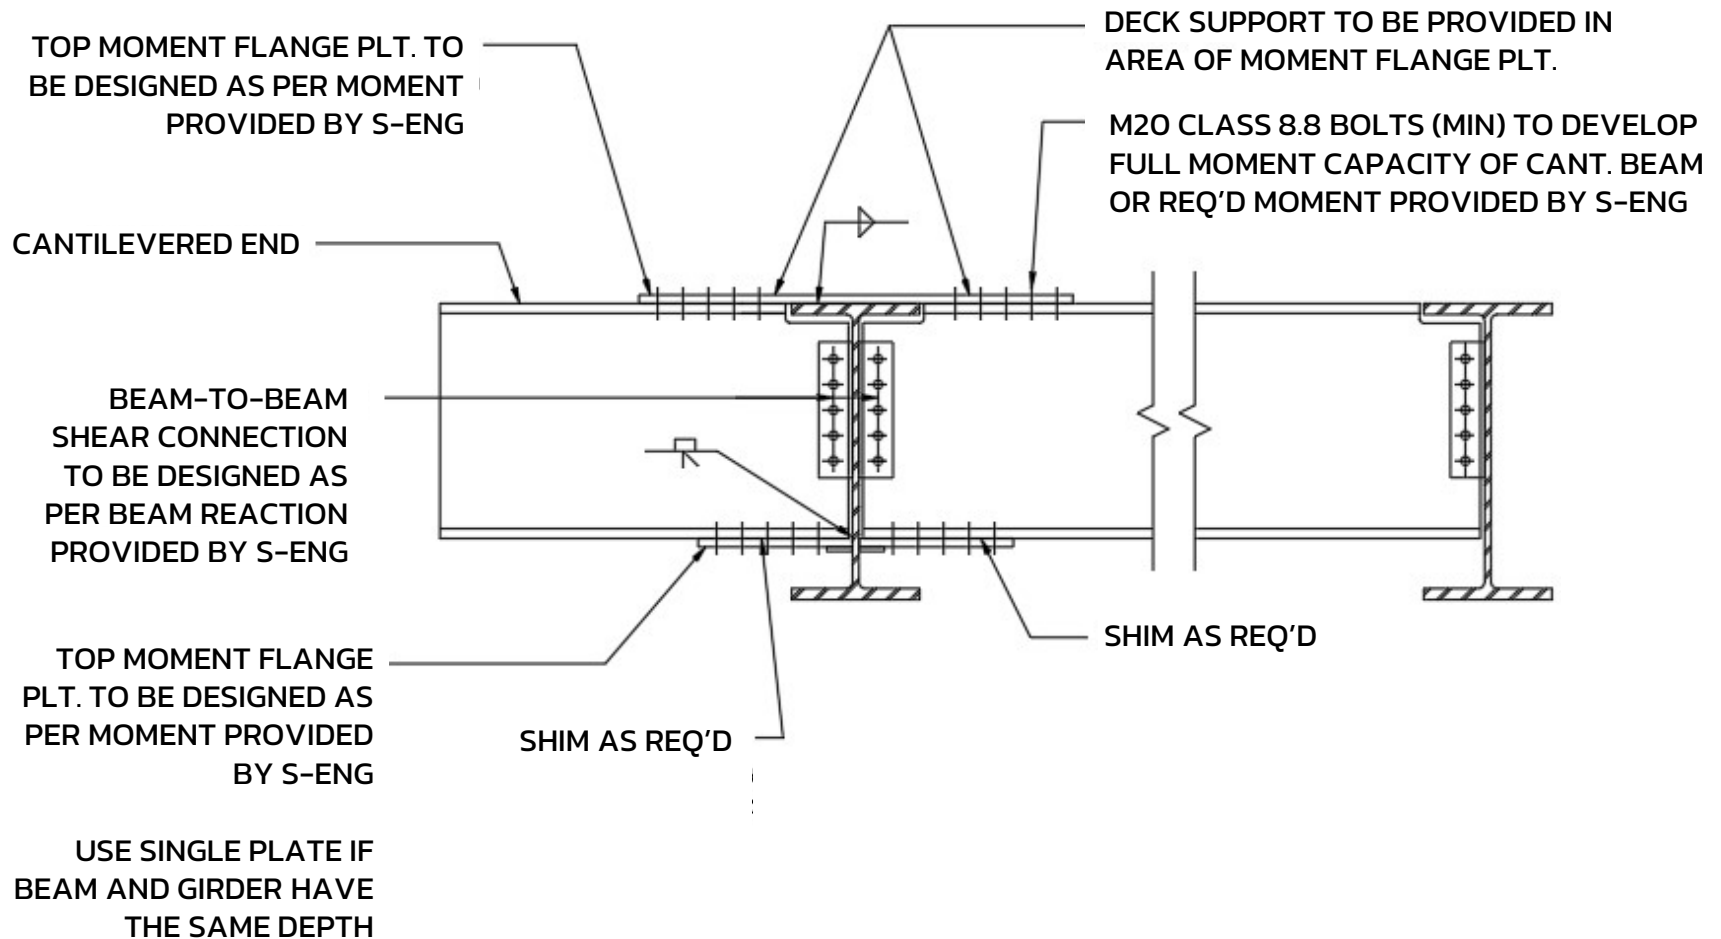


TYPICAL BEAM-TO-GIRDER BOLTED MOMENT CONNECTION DETAIL

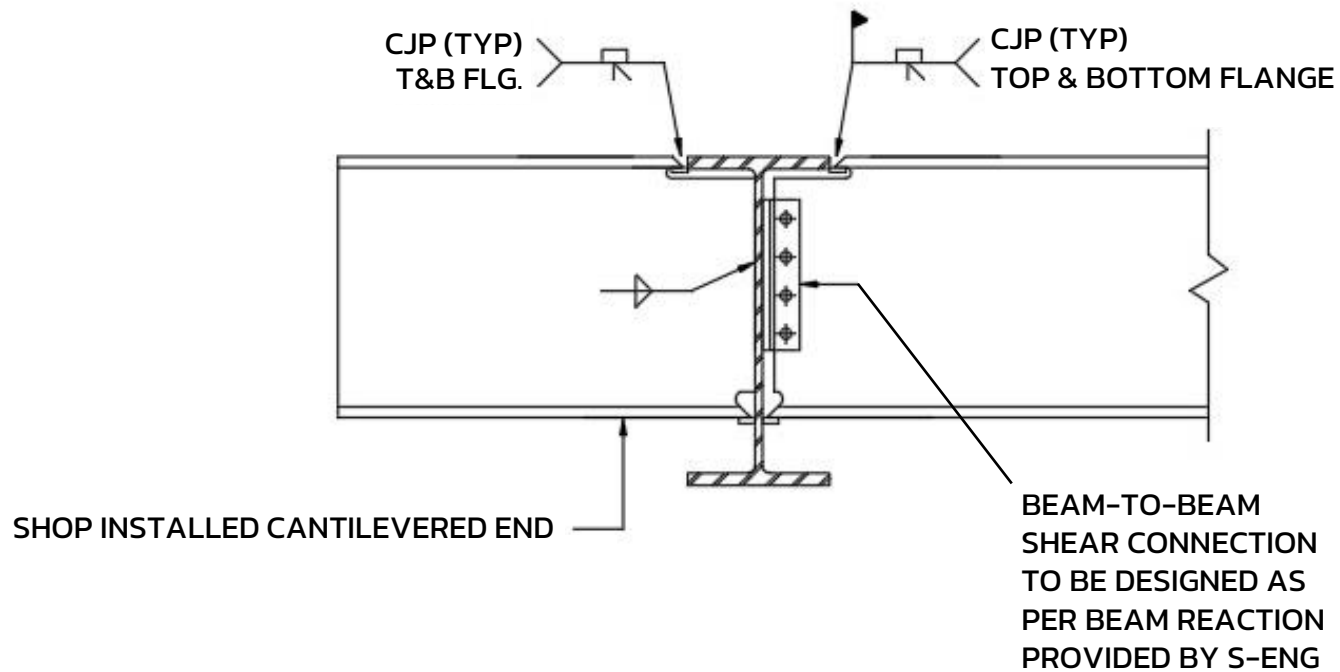


TYPICAL BEAM-TO-GIRDER WELDED MOMENT CONNECTION DETAIL

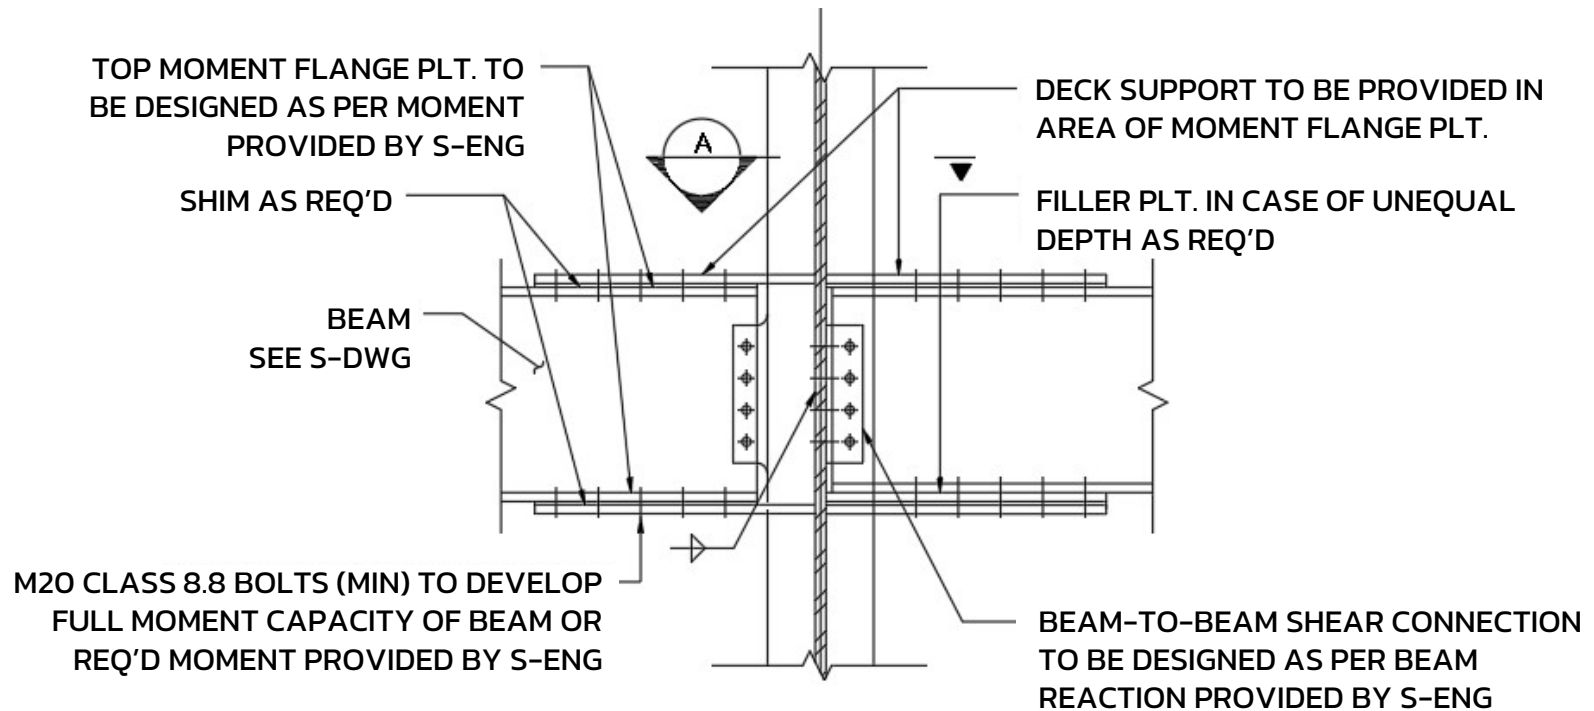


AT COLUMN WEB

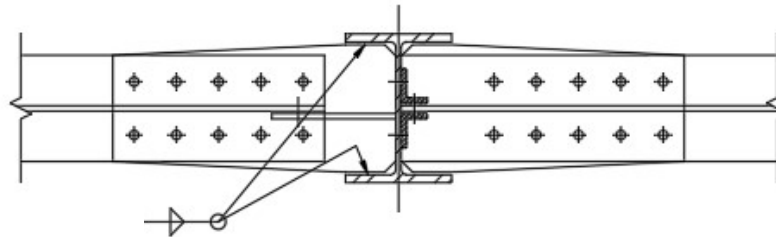


TYPICAL BEAM-TO-COLUMN WEB BOLTED MOMENT CONNECTION DETAIL

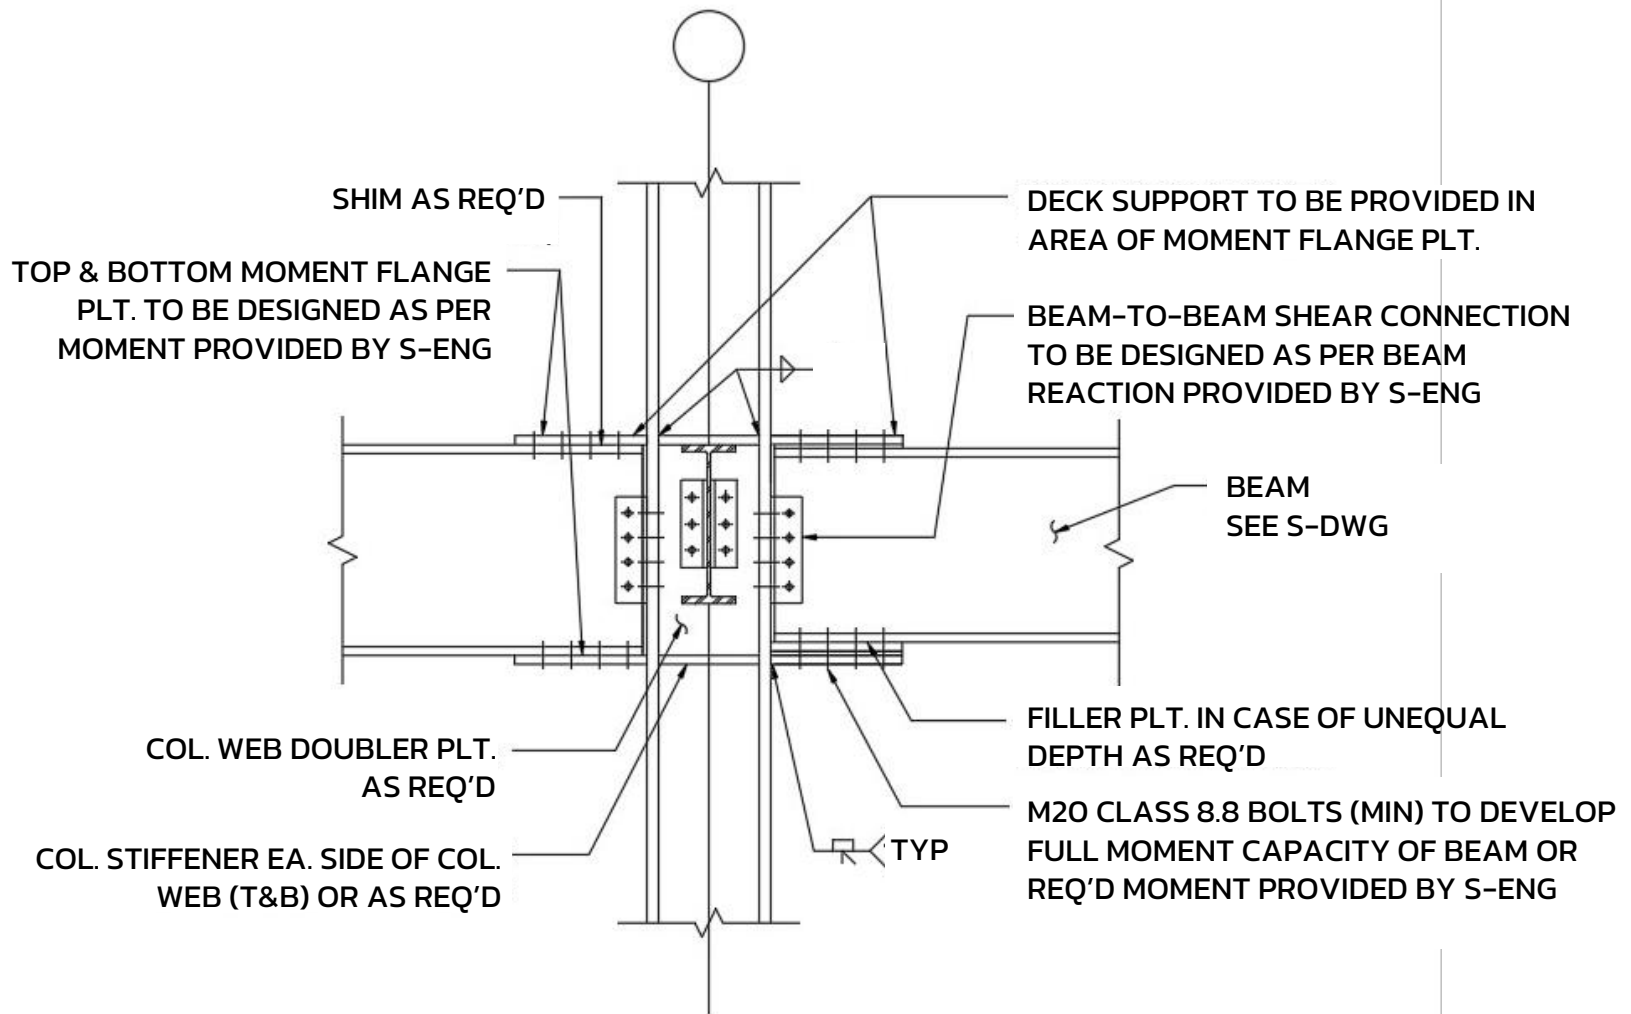


TYPICAL BEAM-TO-COLUMN FLANGE BOLTED MOMENT CONNECTION DETAIL

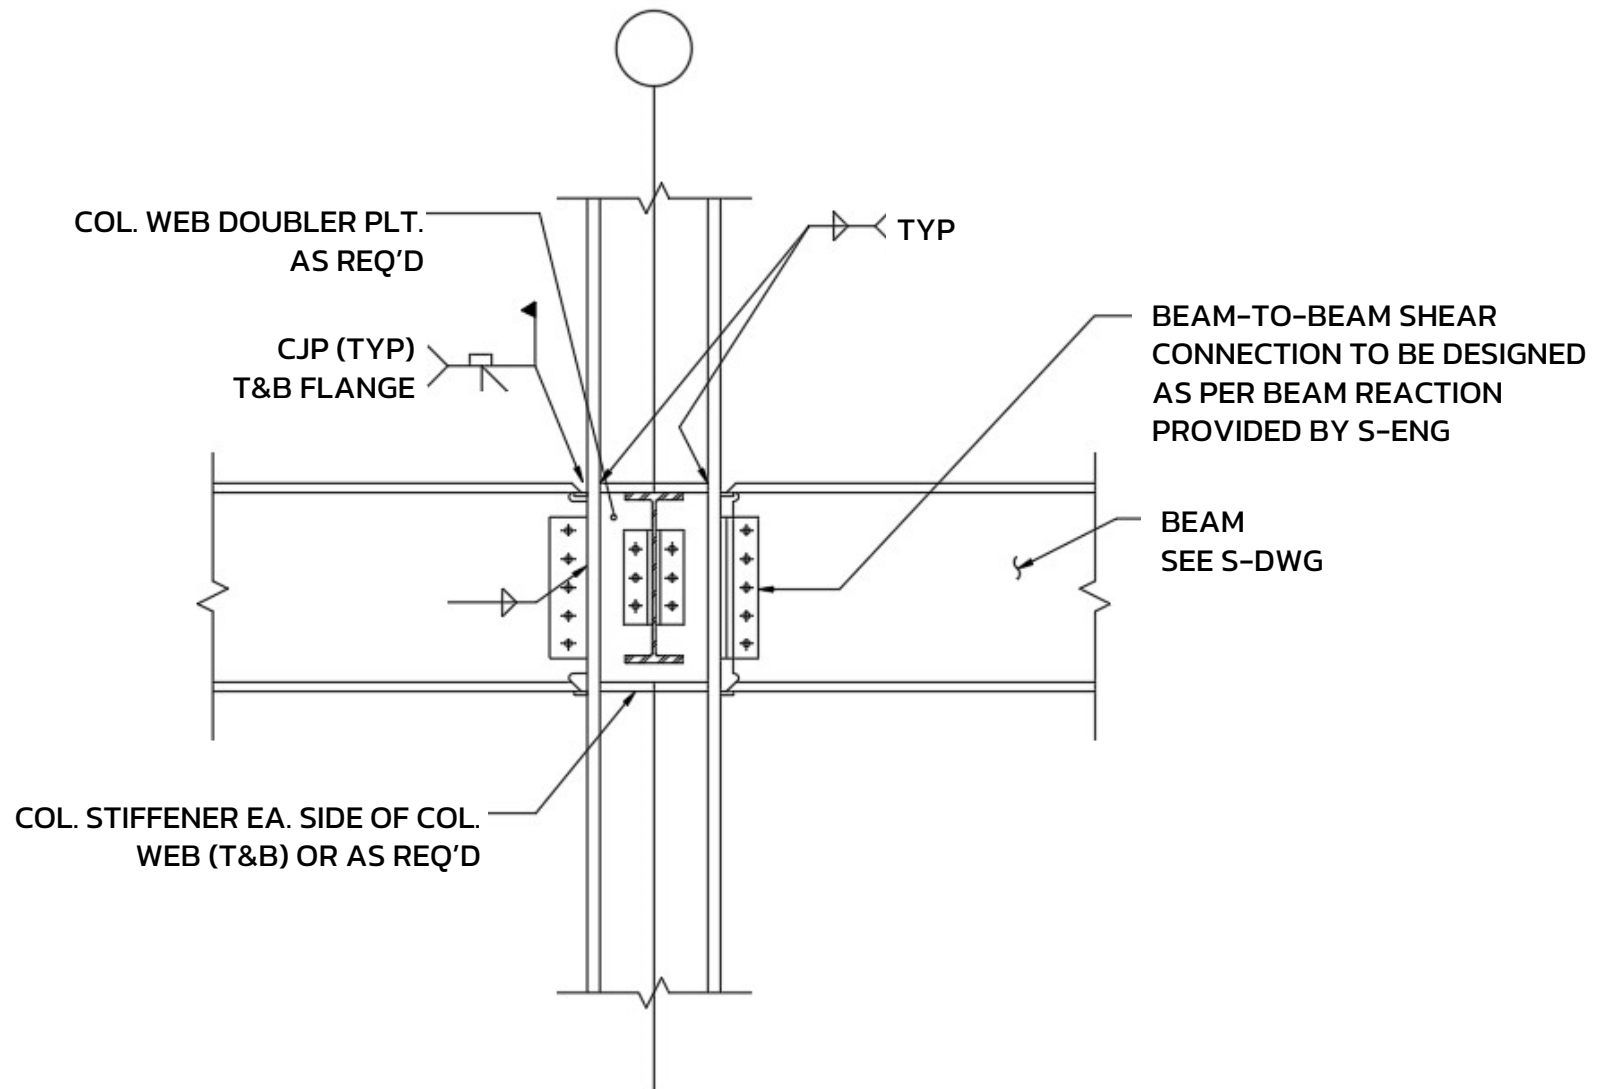


**TYPICAL BEAM-TO-COLUMN FLANGE
WELDED MOMENT CONNECTION DETAIL**

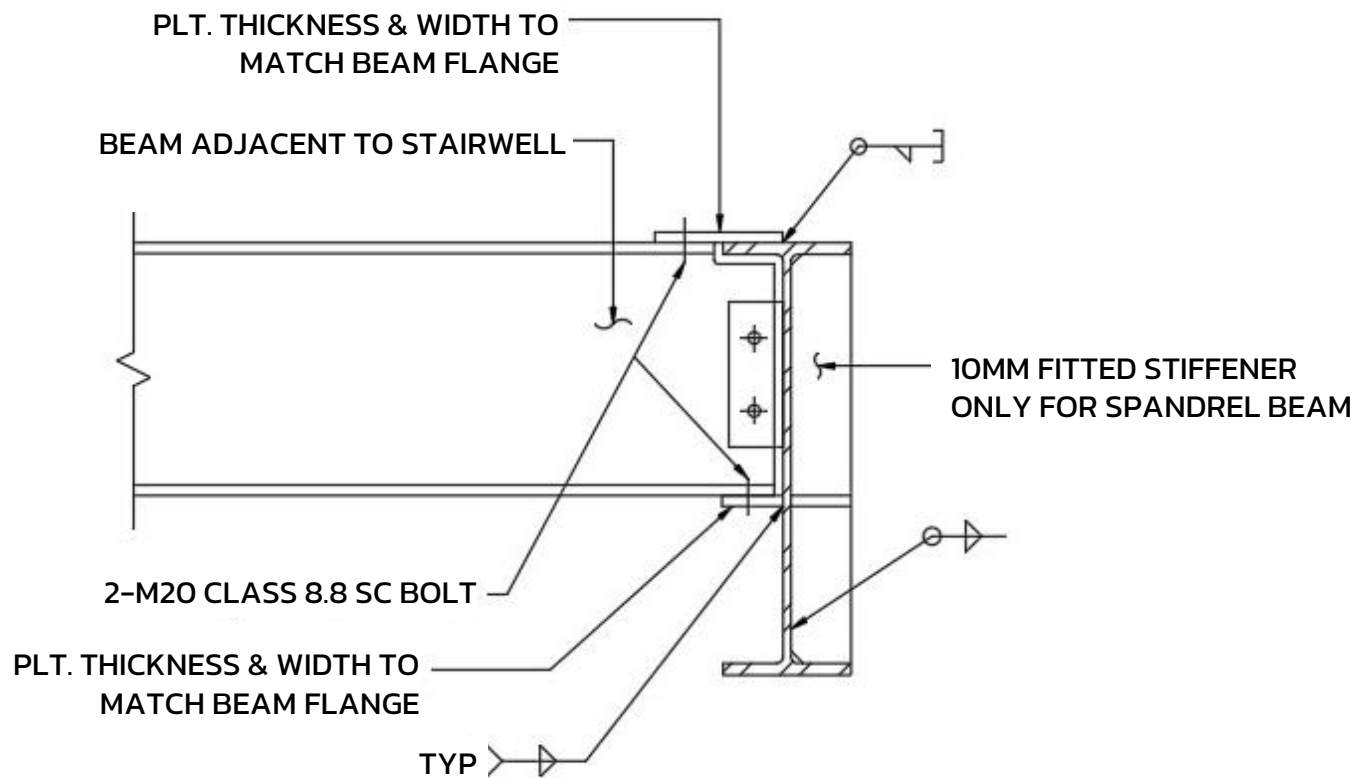


TYPICAL BEAM CONNECTION AT STAIRWELL OR TORSIONAL CONNECTION

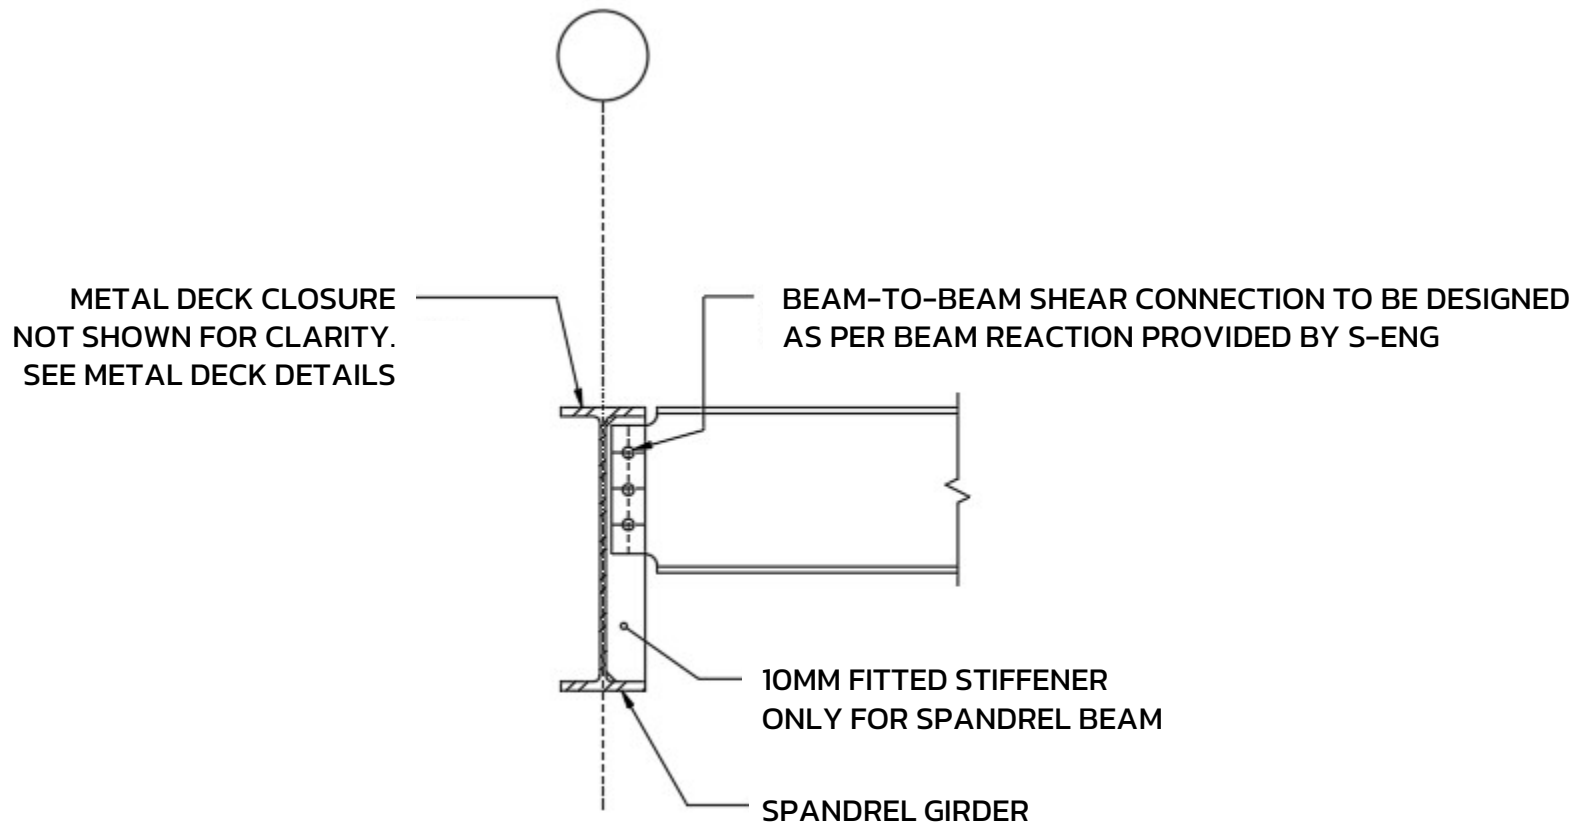


TYPICAL BEAM CONNECTION AT STAIRWELL OR TORSIONAL CONNECTION

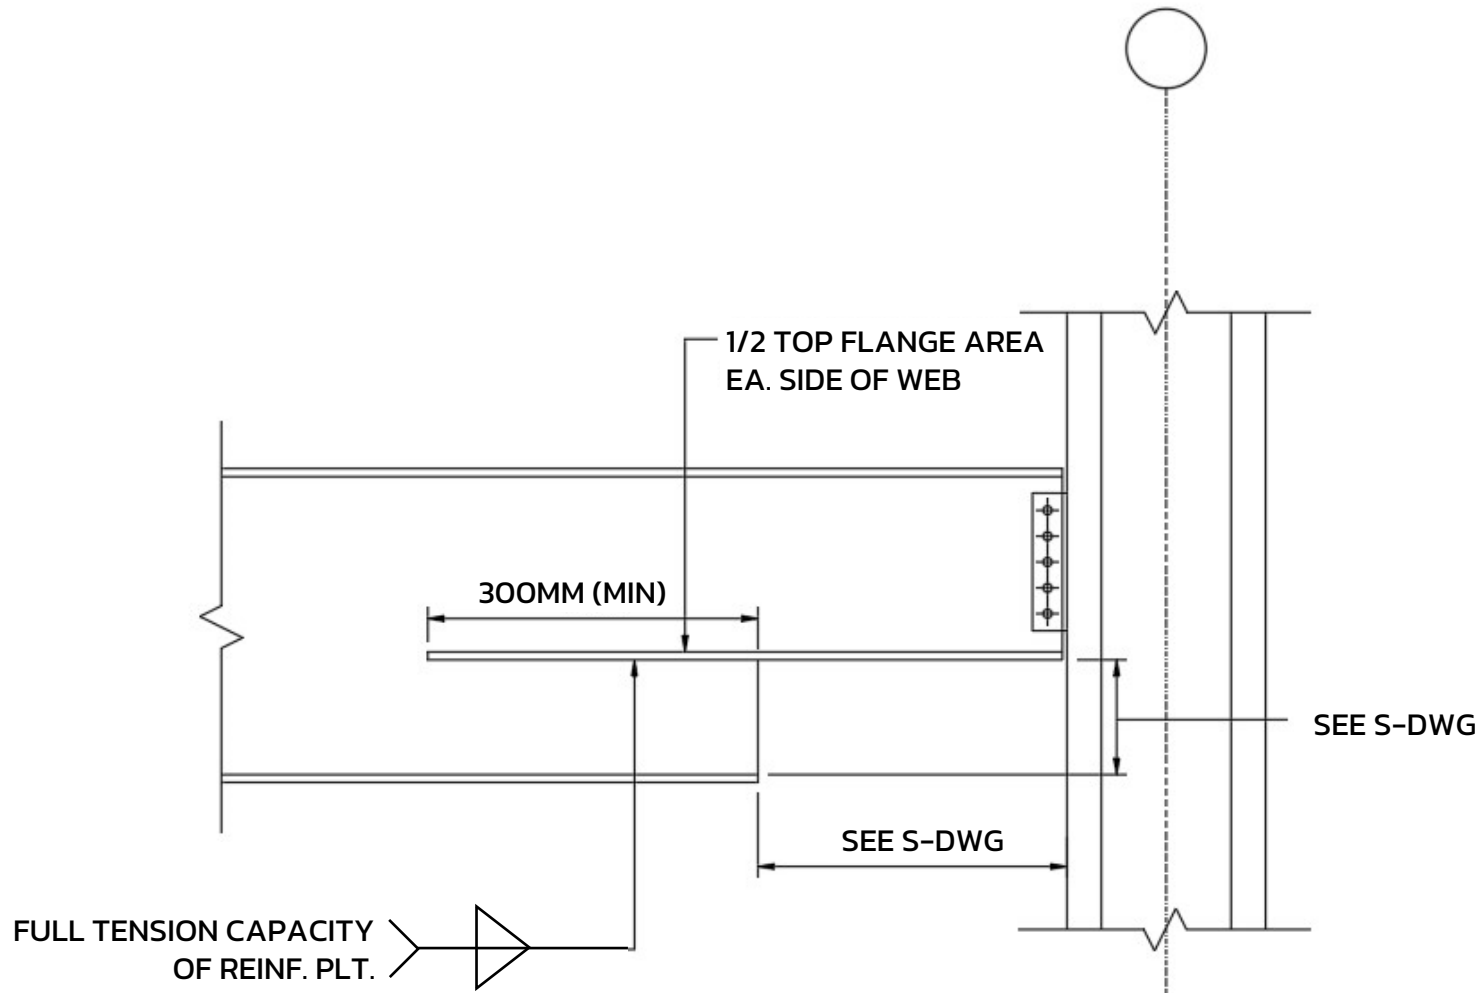


TYPICAL DETAIL AT NOTCH BEAM

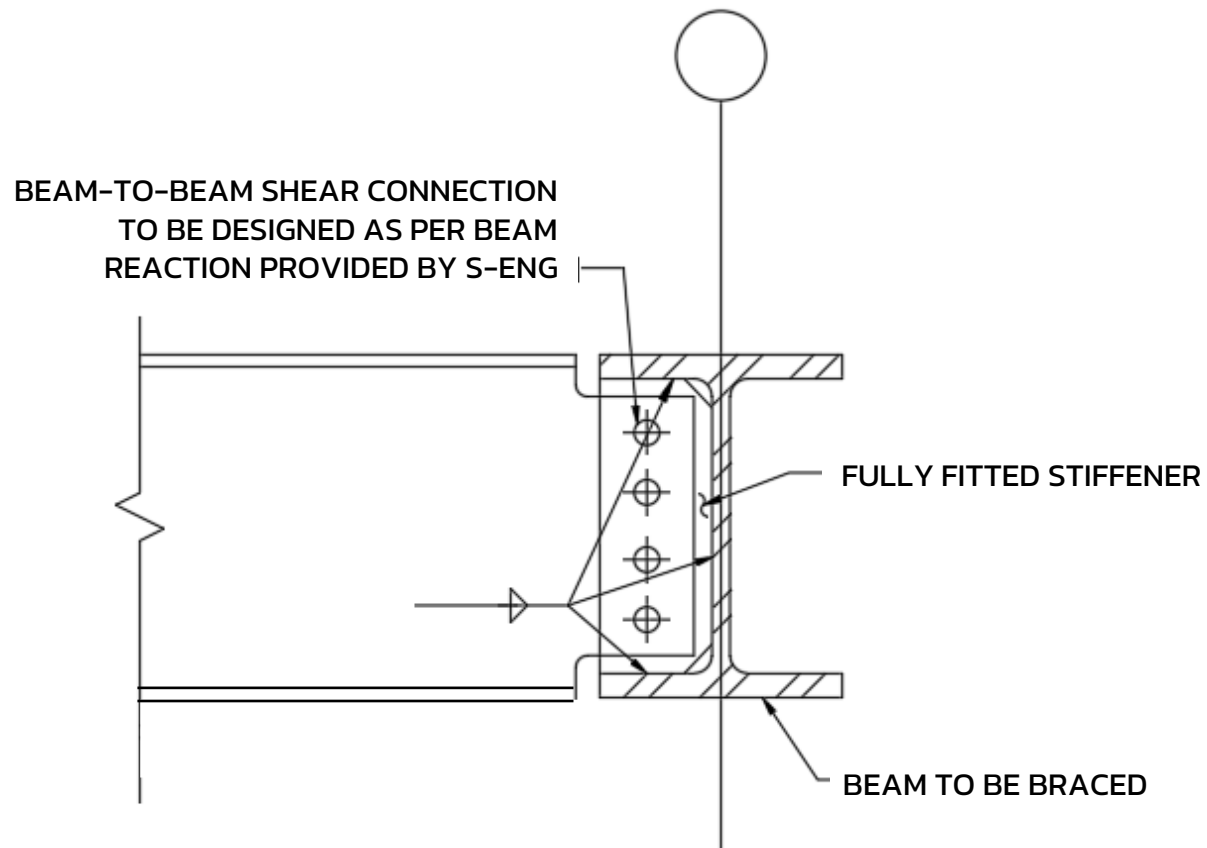


TYPICAL BEAM BRACING CONNECTION

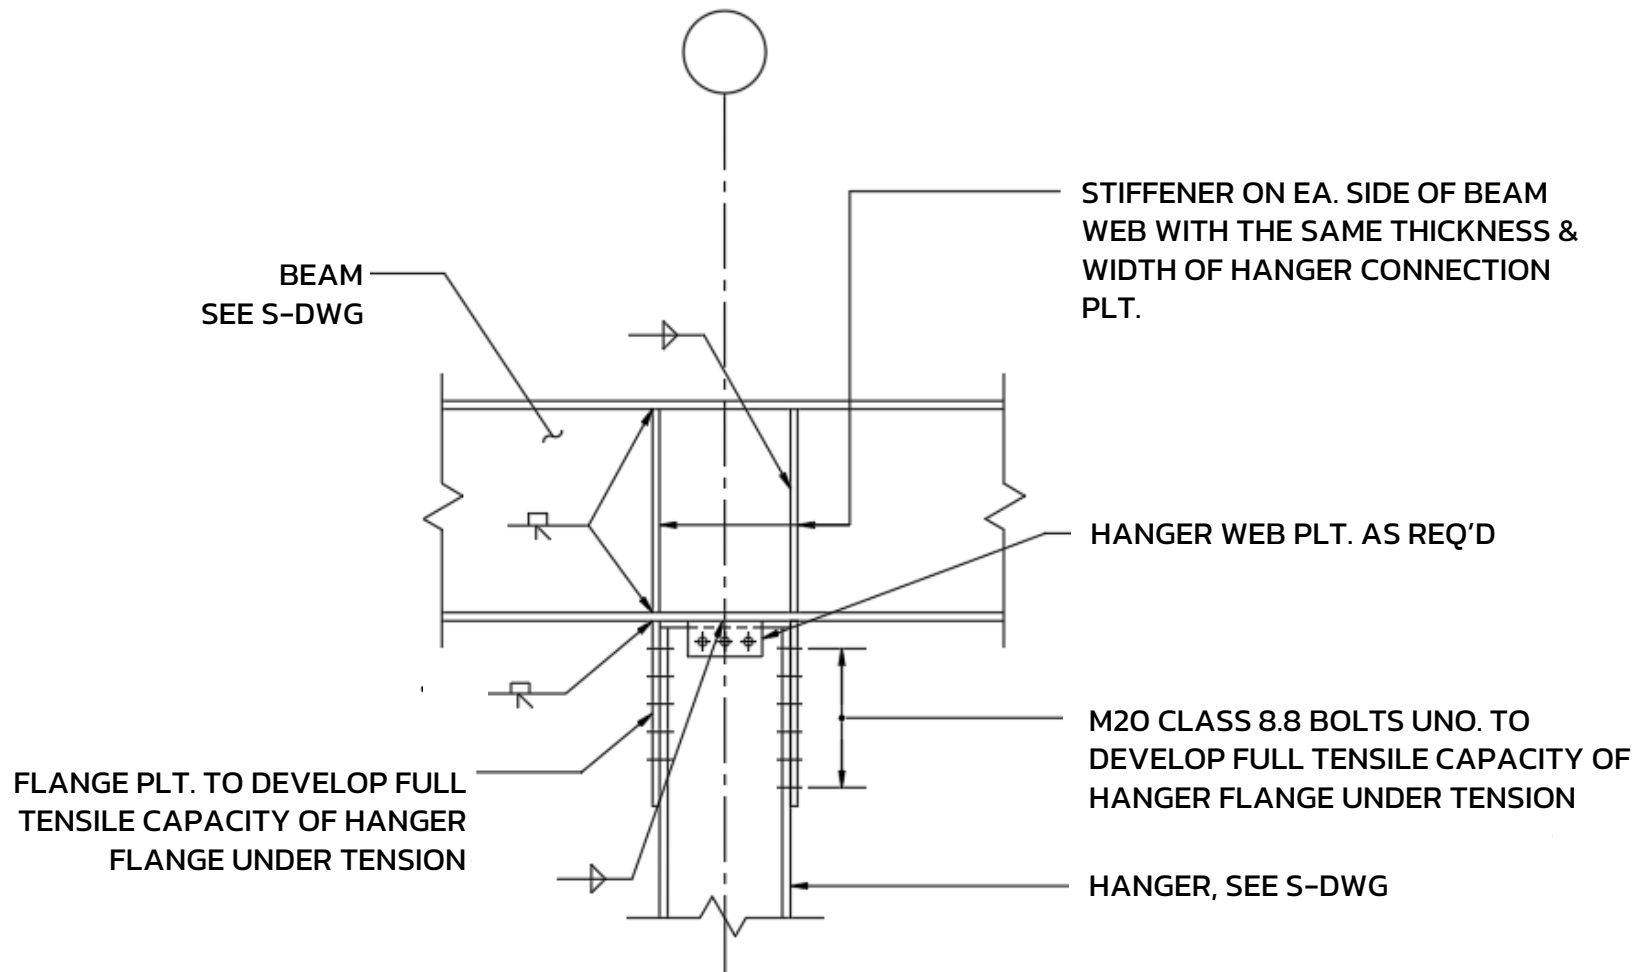


TYPICAL HANGER DETAIL

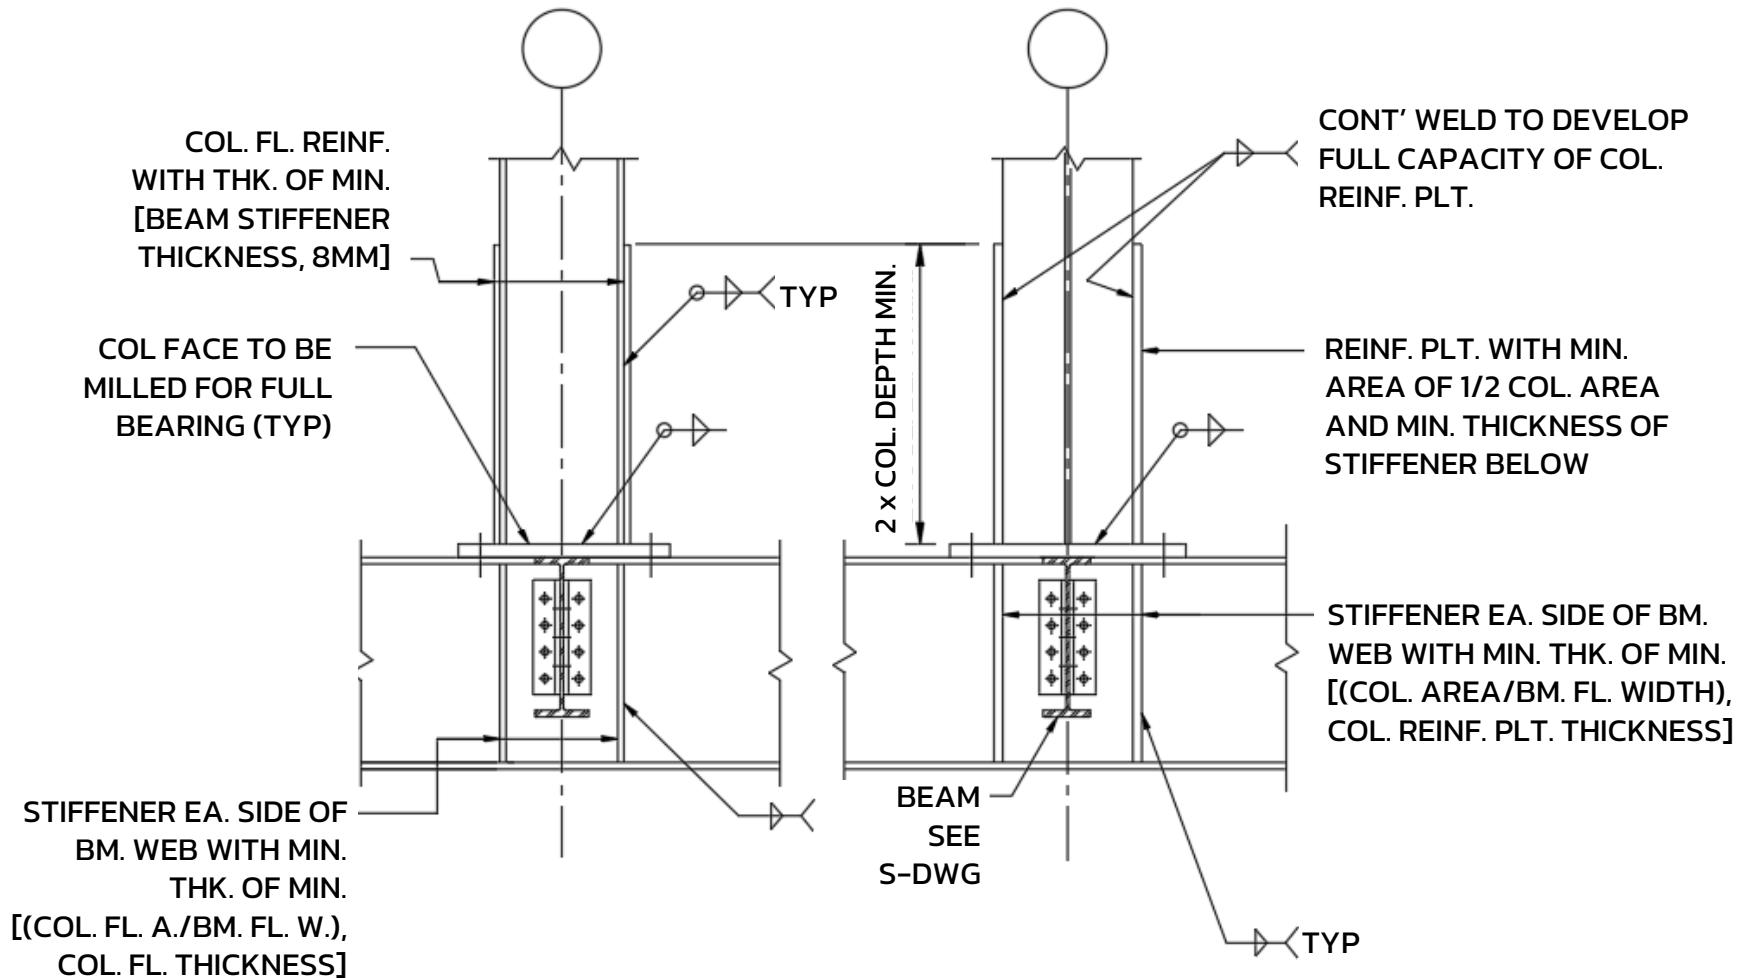

TYPICAL COLUMN ON BEAM DETAIL

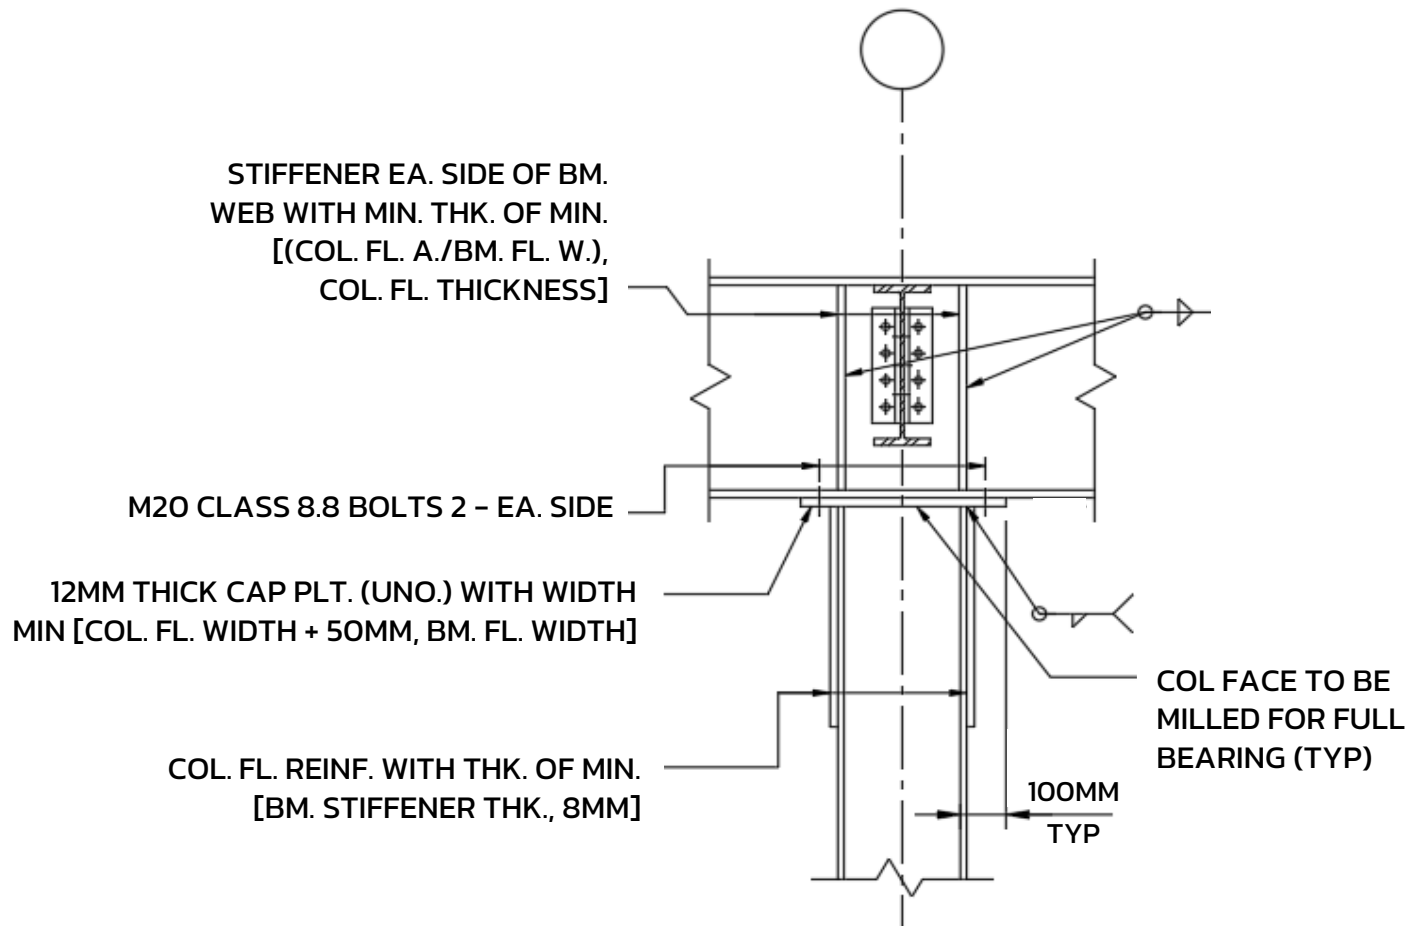

TYPICAL BEAM BEARING ON COLUMN DETAIL COL. WEB PARALLEL TO BM. WEB

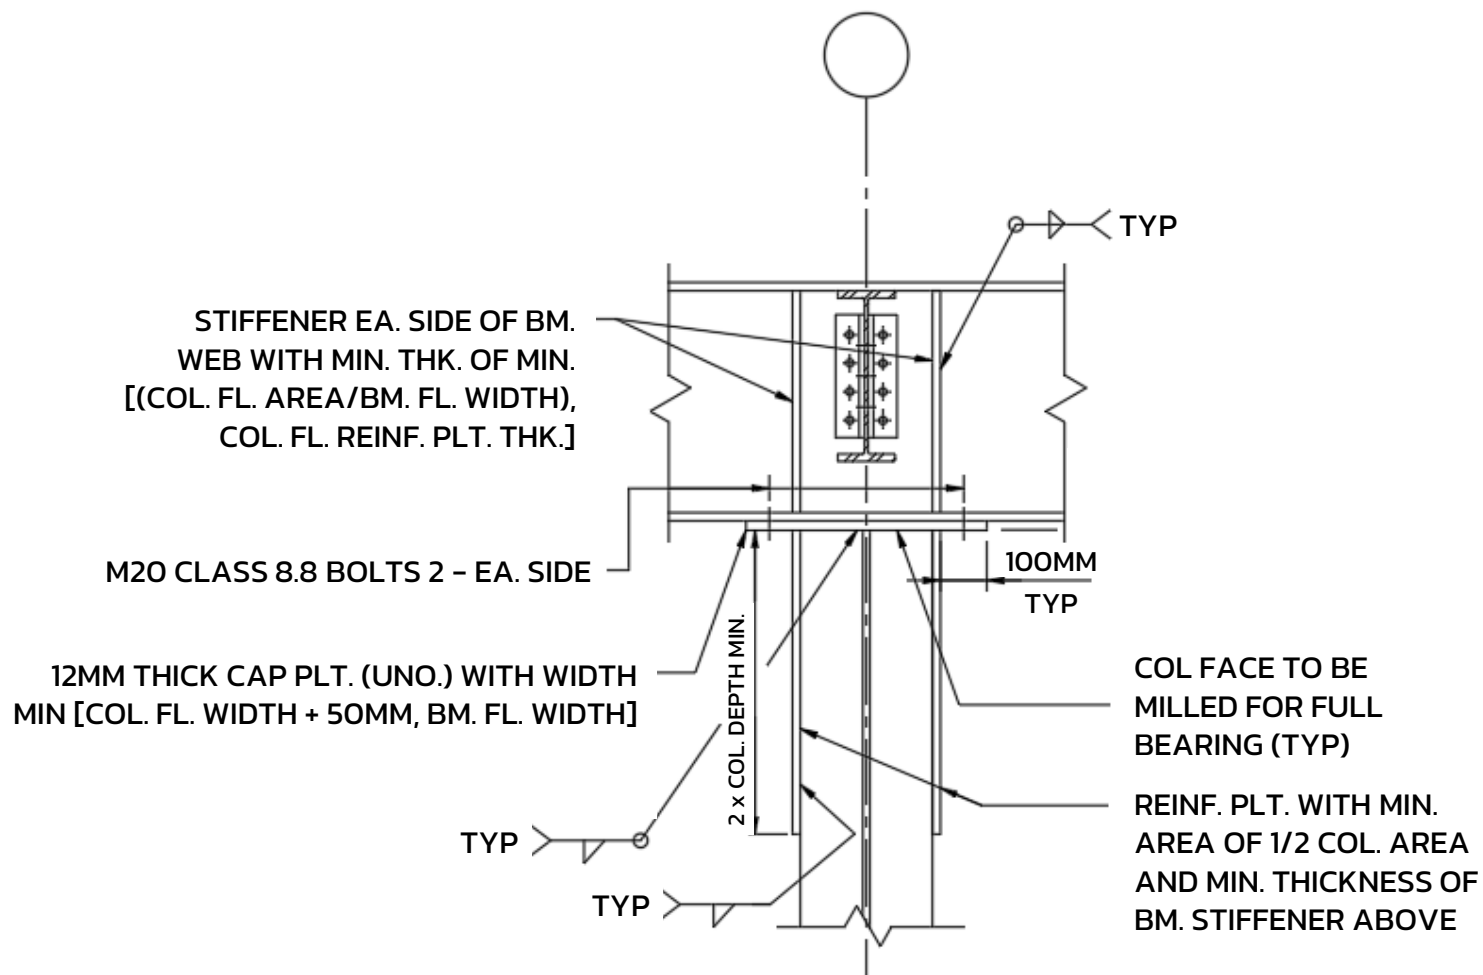

TYPICAL BEAM BEARING ON COLUMN DETAIL

COL. WEB PERPENDICULAR TO BM. WEB